


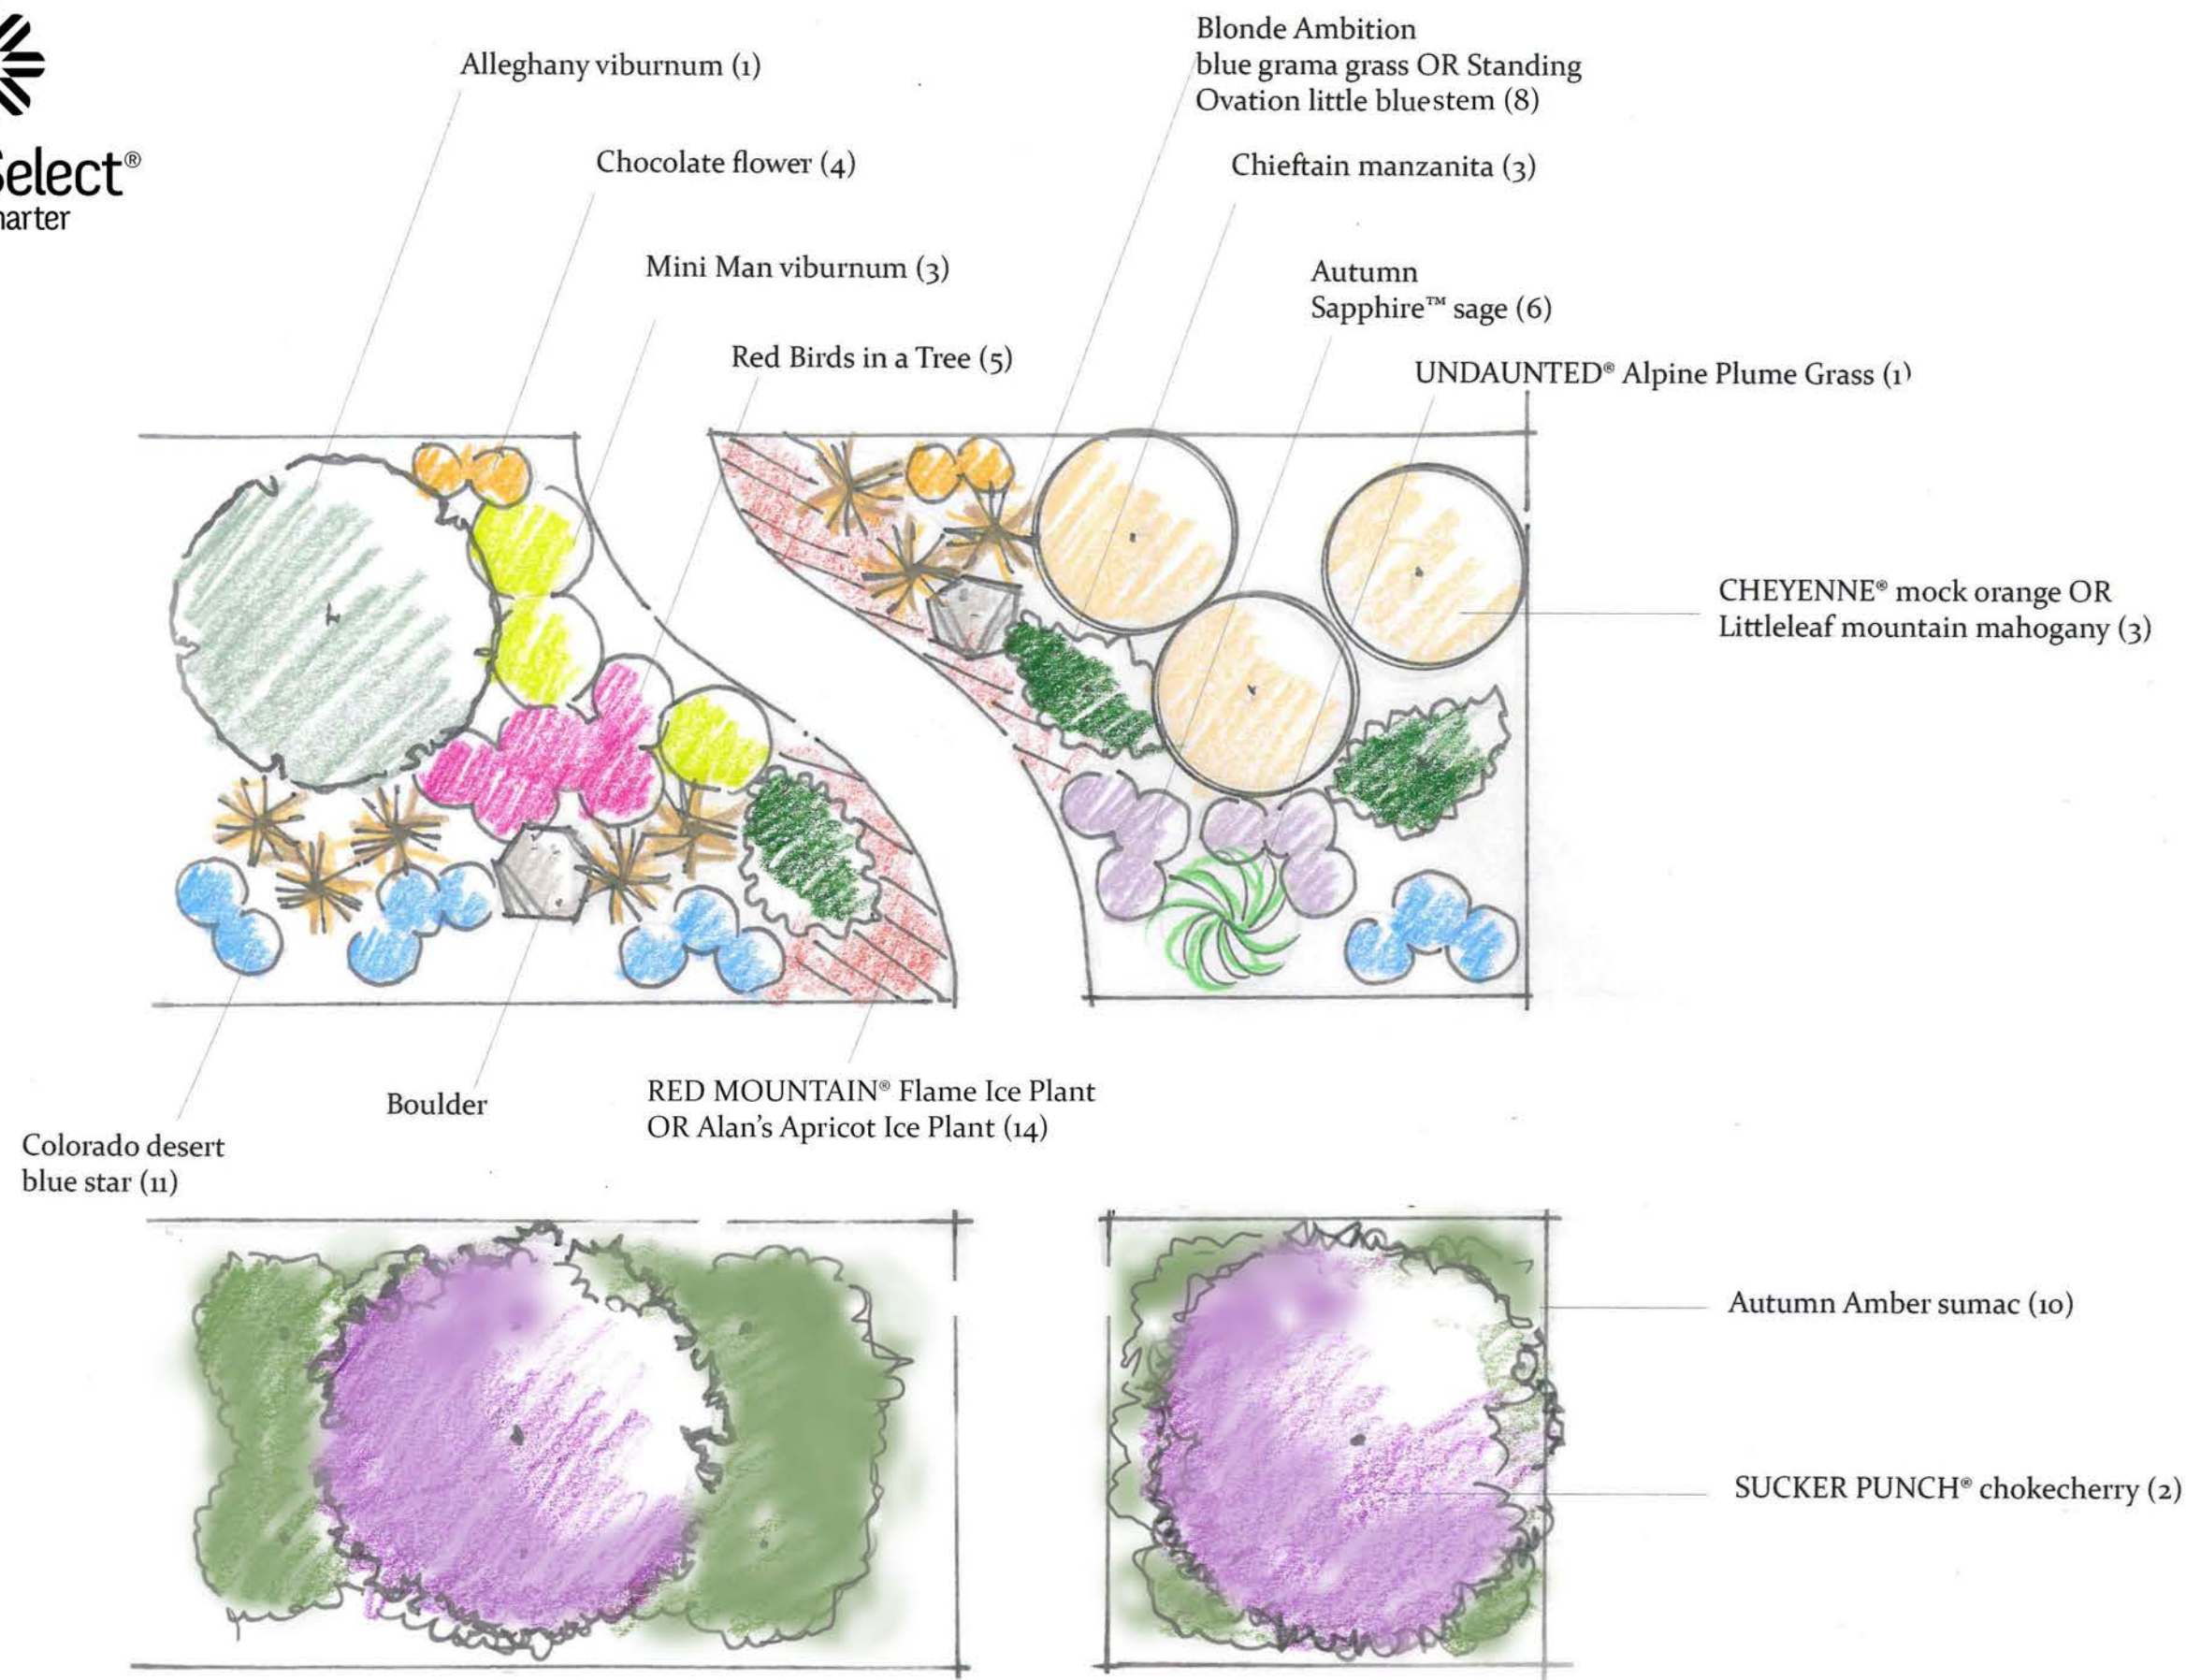

FRONT YARD AND RIGHT OF WAY PLANTING DESIGN

Exposure: Full Sun
SCALE 1/4"=1'

FRONT YARD & RIGHT OF WAY PLANTING DESIGN 20' x 18' total area including walkways.

Beautiful drought tolerant yard design for full sun exposure utilizing several North American native plants.

PLANT LIST: Common Name

Alleghany viburnum (1)
Chocolate flower (4)
Mini Man viburnum (3)
Red Birds in a Tree (5)
Blonde Ambition grama grass or Standing Ovation little bluestem (8)
Chieftain manzanita (3)
Autumn Sapphire sage (6)
UNDAUNTED® Alpine plume grass (1)
CHEYENNE® mock orange or Littleleaf mountain mahogany (3)
Colorado desert blue star (11)
RED MOUNTAIN® Flame ice plant or Alan's Apricot ice plant (14)
Autumn Amber sumac (10)
SUCKER PUNCH® chokecherry (2)

PLANT LIST: Botanic name

Viburnum x rhytidophylloides 'Alleghany' (1)
Berlandiera lyrata (4)
Viburnum burjaeticum 'P017S' (3)
Scrophularia macrantha (5)
Bouteloua gracilis 'Blonde Ambition' PP 22,048 or *Schizachyrium scoparium*
'Standing Ovation' PP25,202 (8)
Arctostaphylos x coloradoensis 'Chieftain' (3)
Salvia reptans 'P016S' (6)
Achnatherum calamagrostis 'PUND02S' (1)
Philadelphus lewisii 'PWYO1S' or *Cercocarpus intricatus* (3)
Amsonia jonesii (11)
Delosperma 'PWWG02S' or *Delosperma* 'Alan's Apricot' (14)
Rhus trilobata 'Autumn Amber' (10)
Prunus spp 'P002S' PP25,767 (2)